



ROCHESTER
 V. 585.237.2614
 2 Borden Ave Ste. 202
 Perry NY 14530

FINGER LAKES
 V. 315.220.0225
 103 Seneca Street
 Geneva NY 14456
 F. 585.237.3679
 www.insitearch.com

**PRELIMINARY
 NOT FOR
 CONSTRUCTION**

STAMP

PROJECT TITLE

Snyder
 Feasibility Study

52 State Street
 Brockport, NY

PROJECT NUMBER: 1421

DATE: 10.28.2014

DRAWN BY: SB


CHECKED BY: RH

SHEET TITLE

Basement Plan

SHEET NUMBER

EC-1

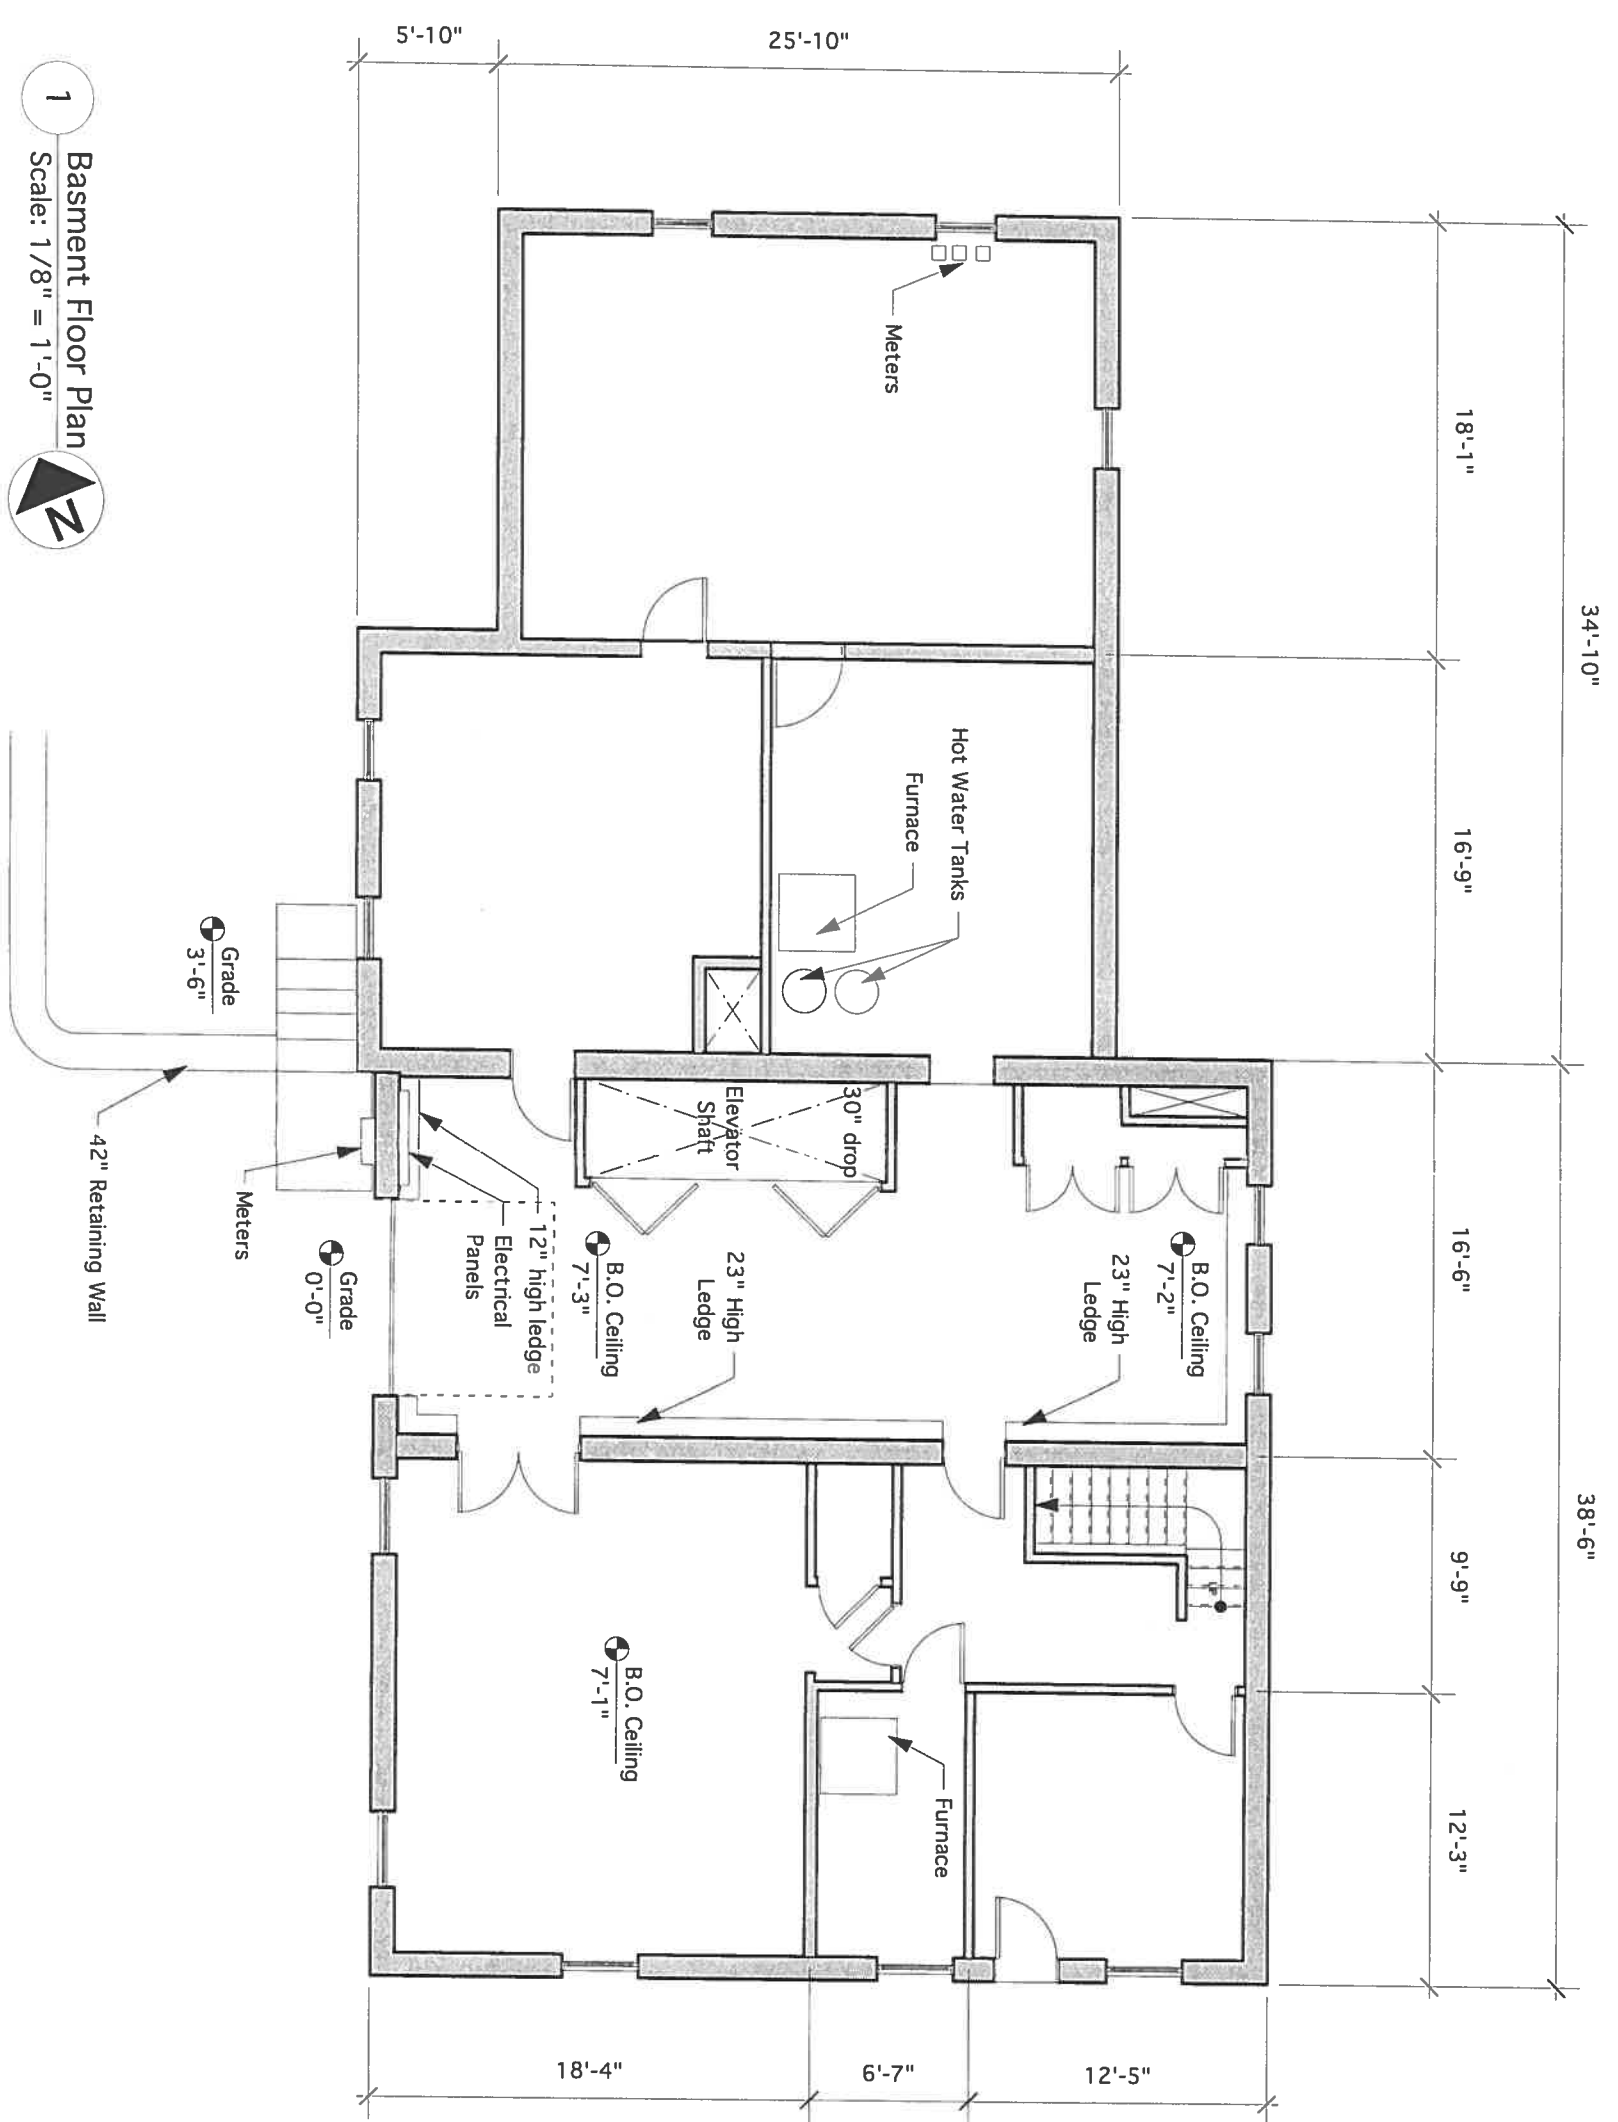

1 Basement Floor Plan
 Scale: 1/8" = 1'-0"





ROCHESTER
 V . 585.237.2614
 2 Borden Ave Ste. 202
 Perry NY 14530

FINGER LAKES
 V . 315.220.0225
 103 Seneca Street
 Geneva NY 14456
 F . 585.237.3679
 www.insitearch.com

**PRELIMINARY
 NOT FOR
 CONSTRUCTION**

STAMP

PROJECT TITLE
 Snyder
 Feasibility Study

52 State Street
 Brockport, NY

PROJECT NUMBER: 1421

DATE: 10.28.2014

DRAWN BY: SB


CHECKED BY: RH

SHEET TITLE

First Floor Plan

SHEET NUMBER

EC-2

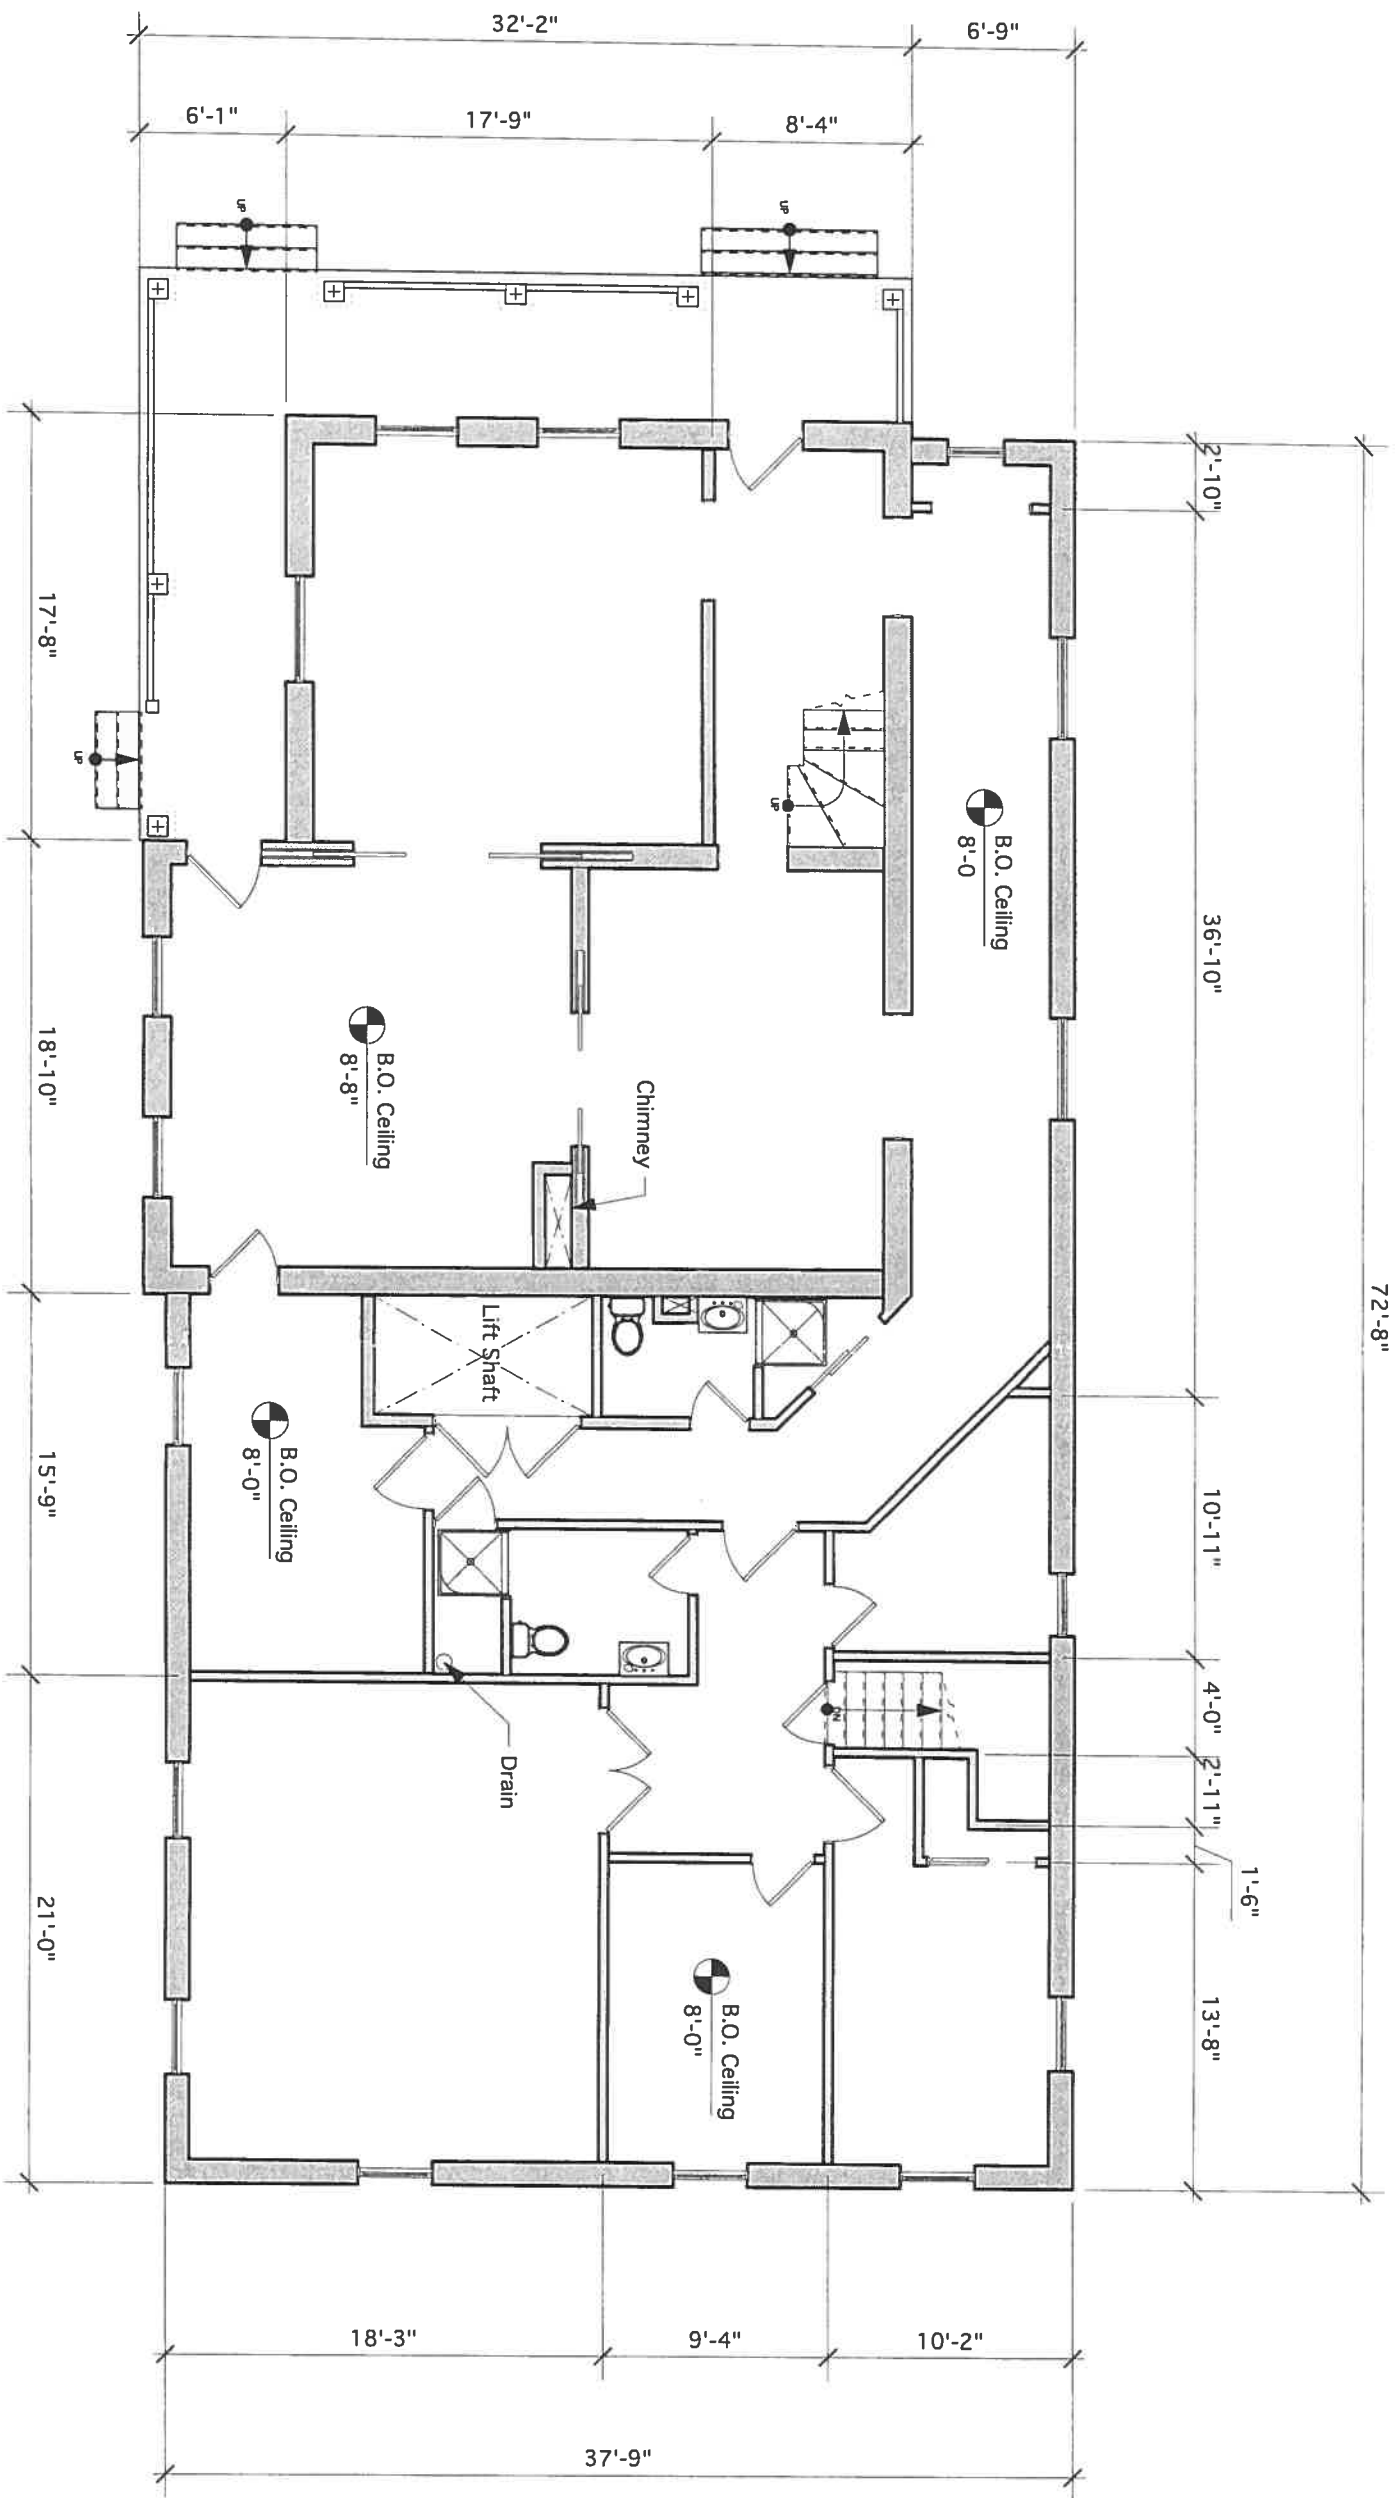

1 First Floor Plan
 Scale: 1/8" = 1'-0"



SECOND FLOOR = 1680 SQ FT
FIRST FLOOR = 2700 SQ FT
BASEMENT = 2700 SQ FT
TOTAL = 7080 SQ FT



ROCHESTER

V . 585.237.2614

2 Borden Ave Ste. 202

Perry NY 14530

FINGER LAKES

V . 315.220.0225

103 Seneca Street

Geneva NY 14456

f . 585.237.3679

www.insitearch.com

PRELIMINARY
NOT FOR
CONSTRUCTION

STAMP

PROJECT TITLE

Snyder
Feasibility Study

52 State Street
Brookport, NY

PROJECT NUMBER: 1421

DATE: 10.28.2014

DRAWN BY: SB


CHECKED BY: RH

SHEET TITLE

Second Floor Plan

SHEET NUMBER

EC-3

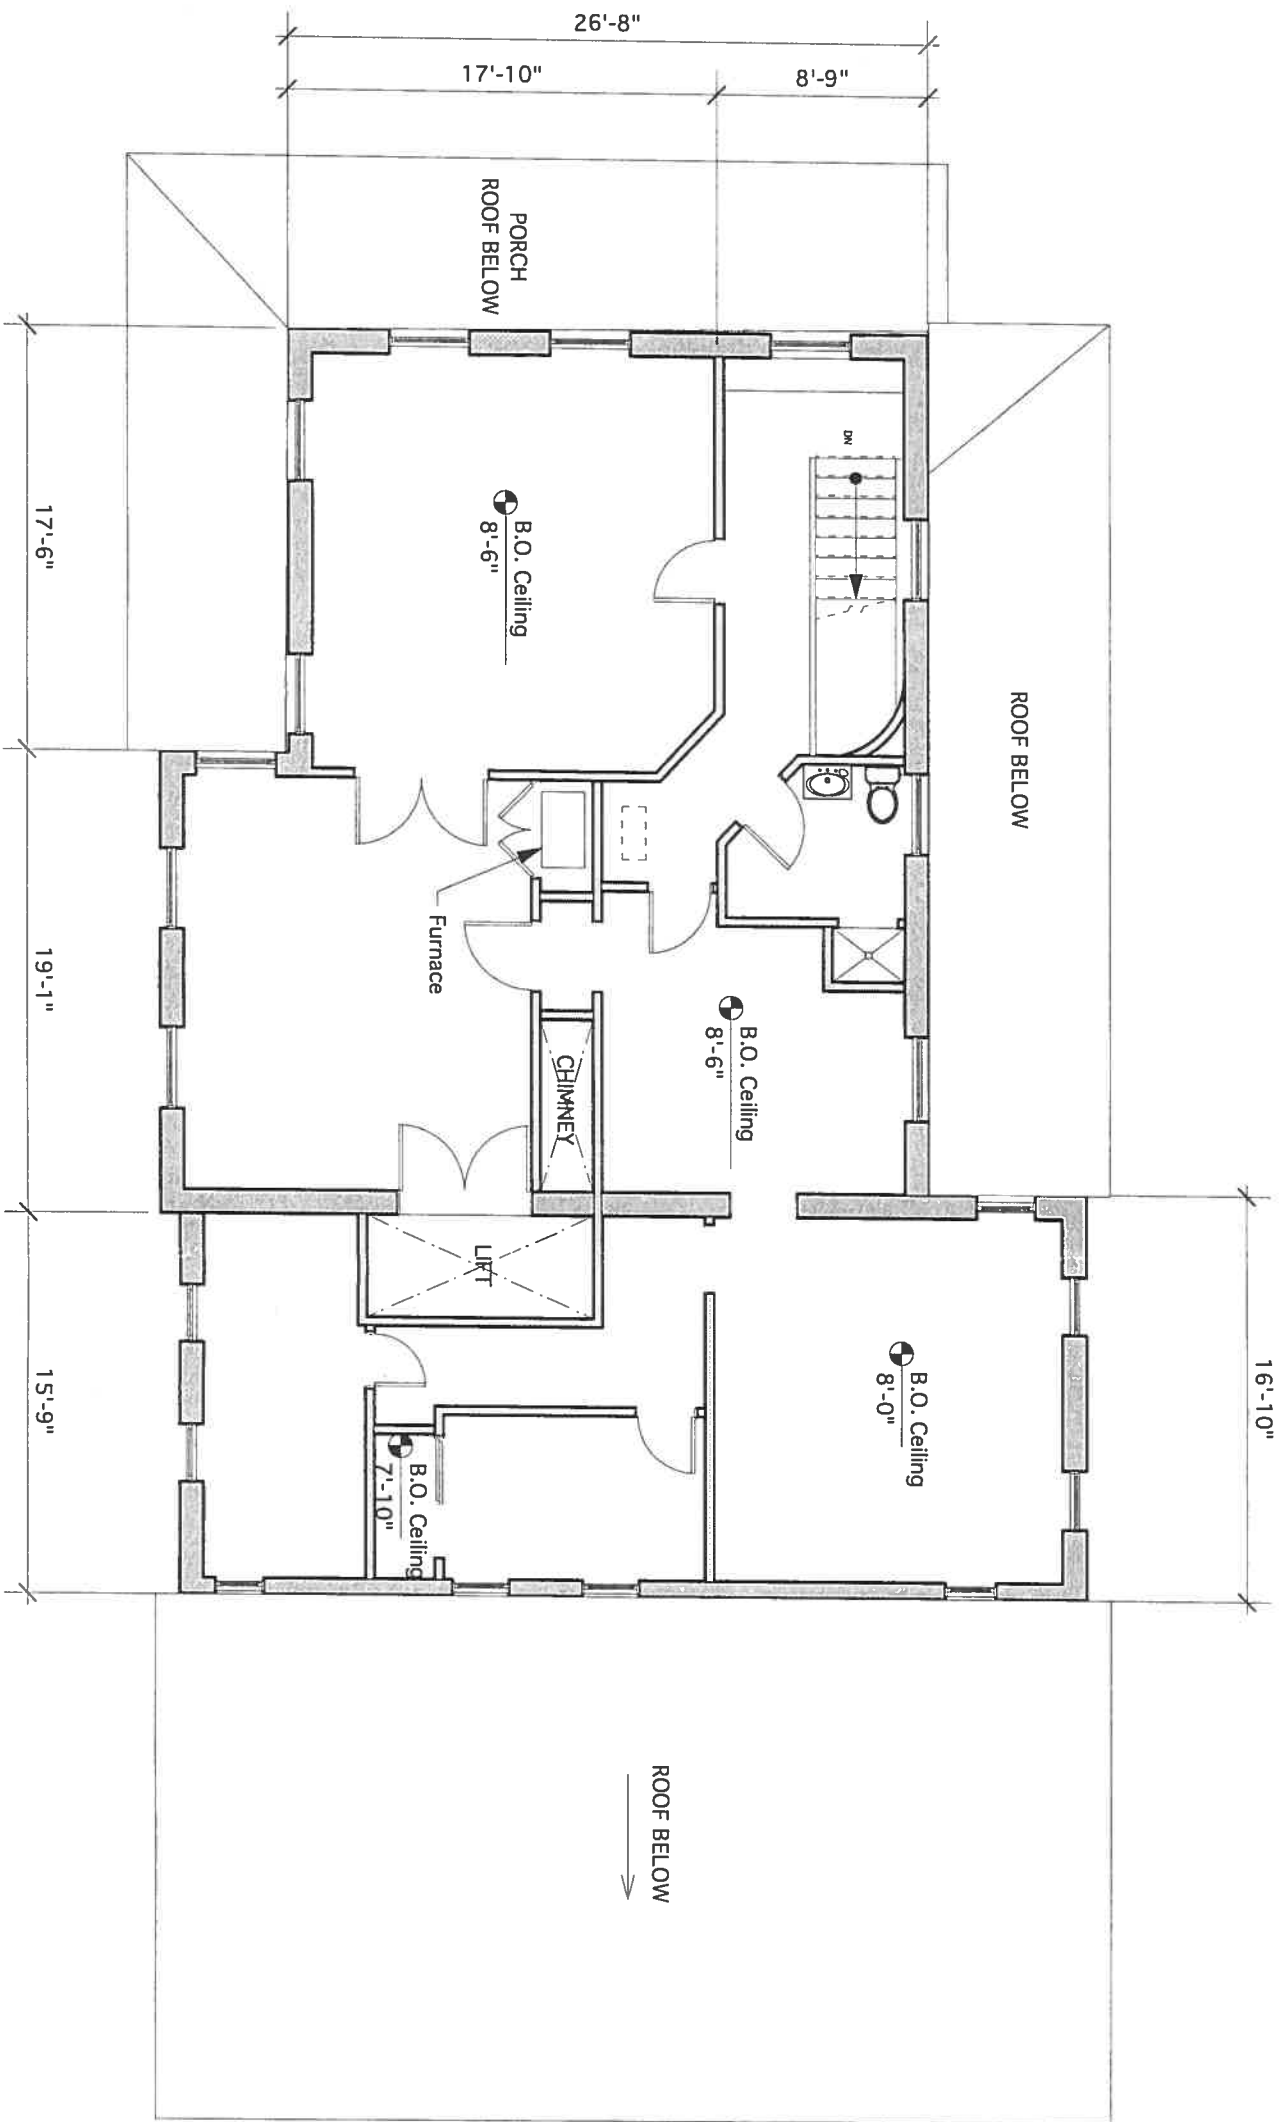

1 Second Floor Plan
Scale: 1/8" = 1'-0"